


ACADEMIC CORE
YORK COLLEGE

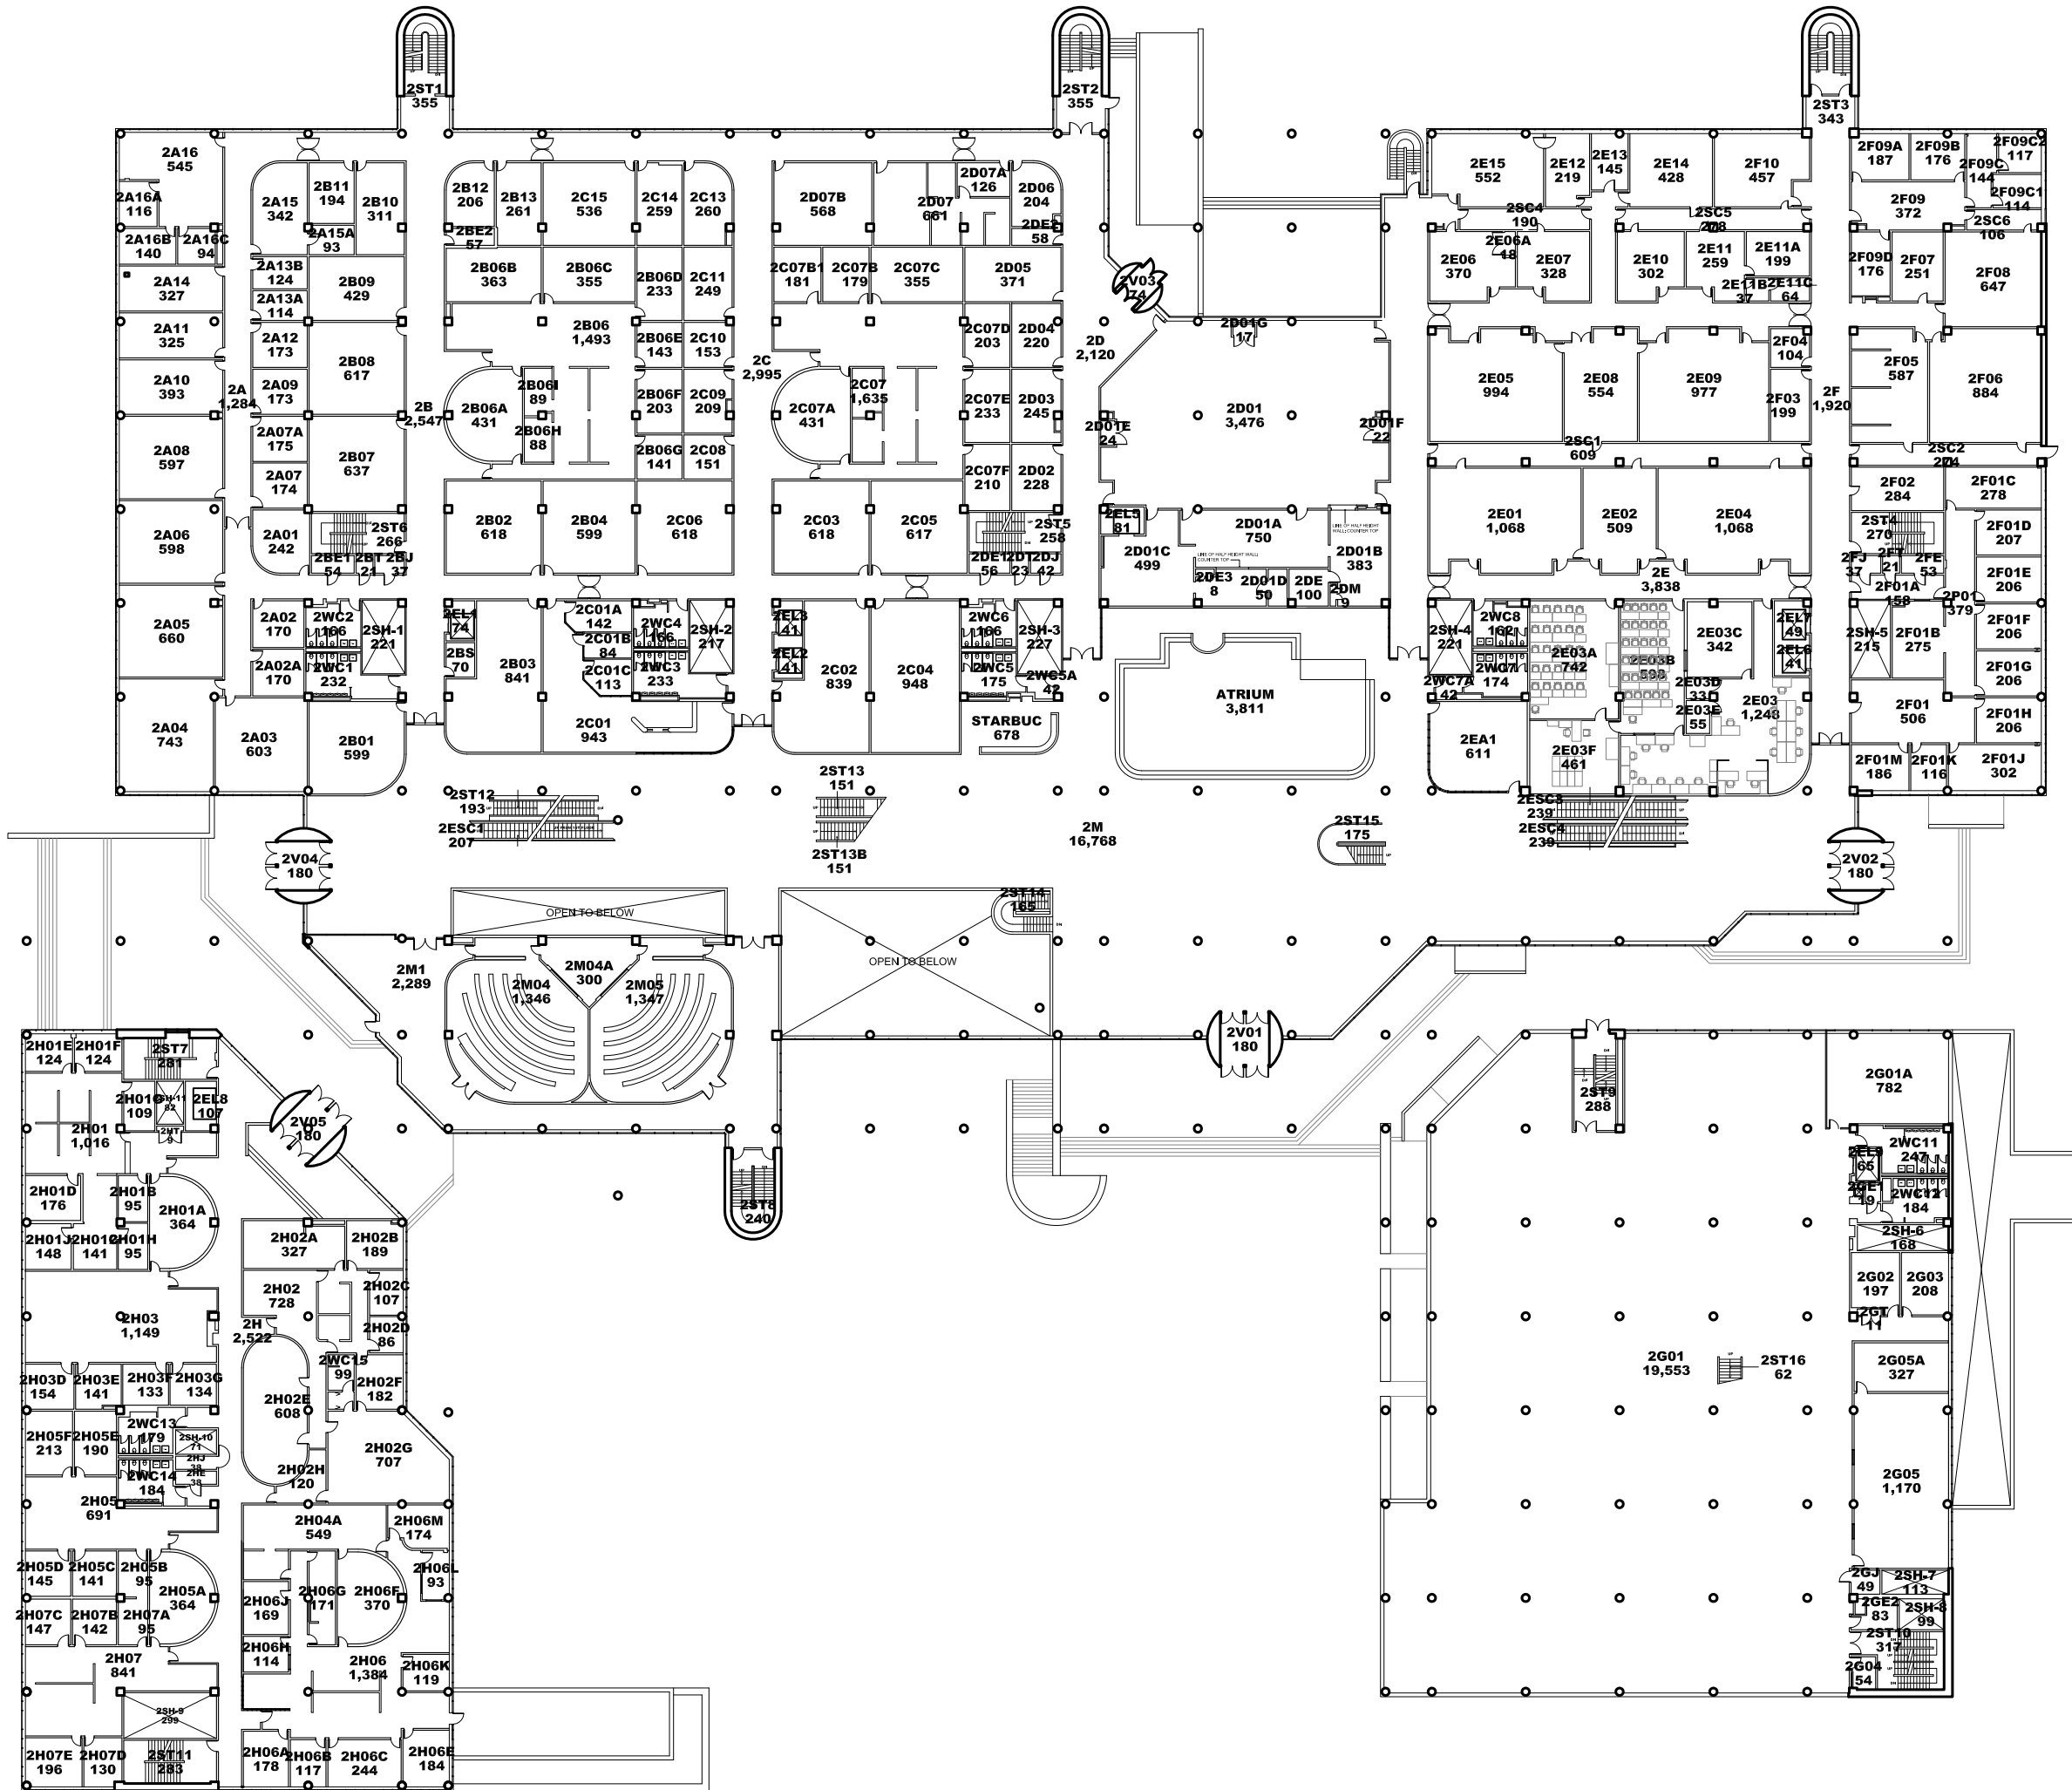

DRAWING TITLE:

SECOND FLOOR PLAN

SCALE:

Not To Scale

DATE OF REVISION:

JANUARY 2014

DRAWING FILE NO.

YORK-AC-02

